


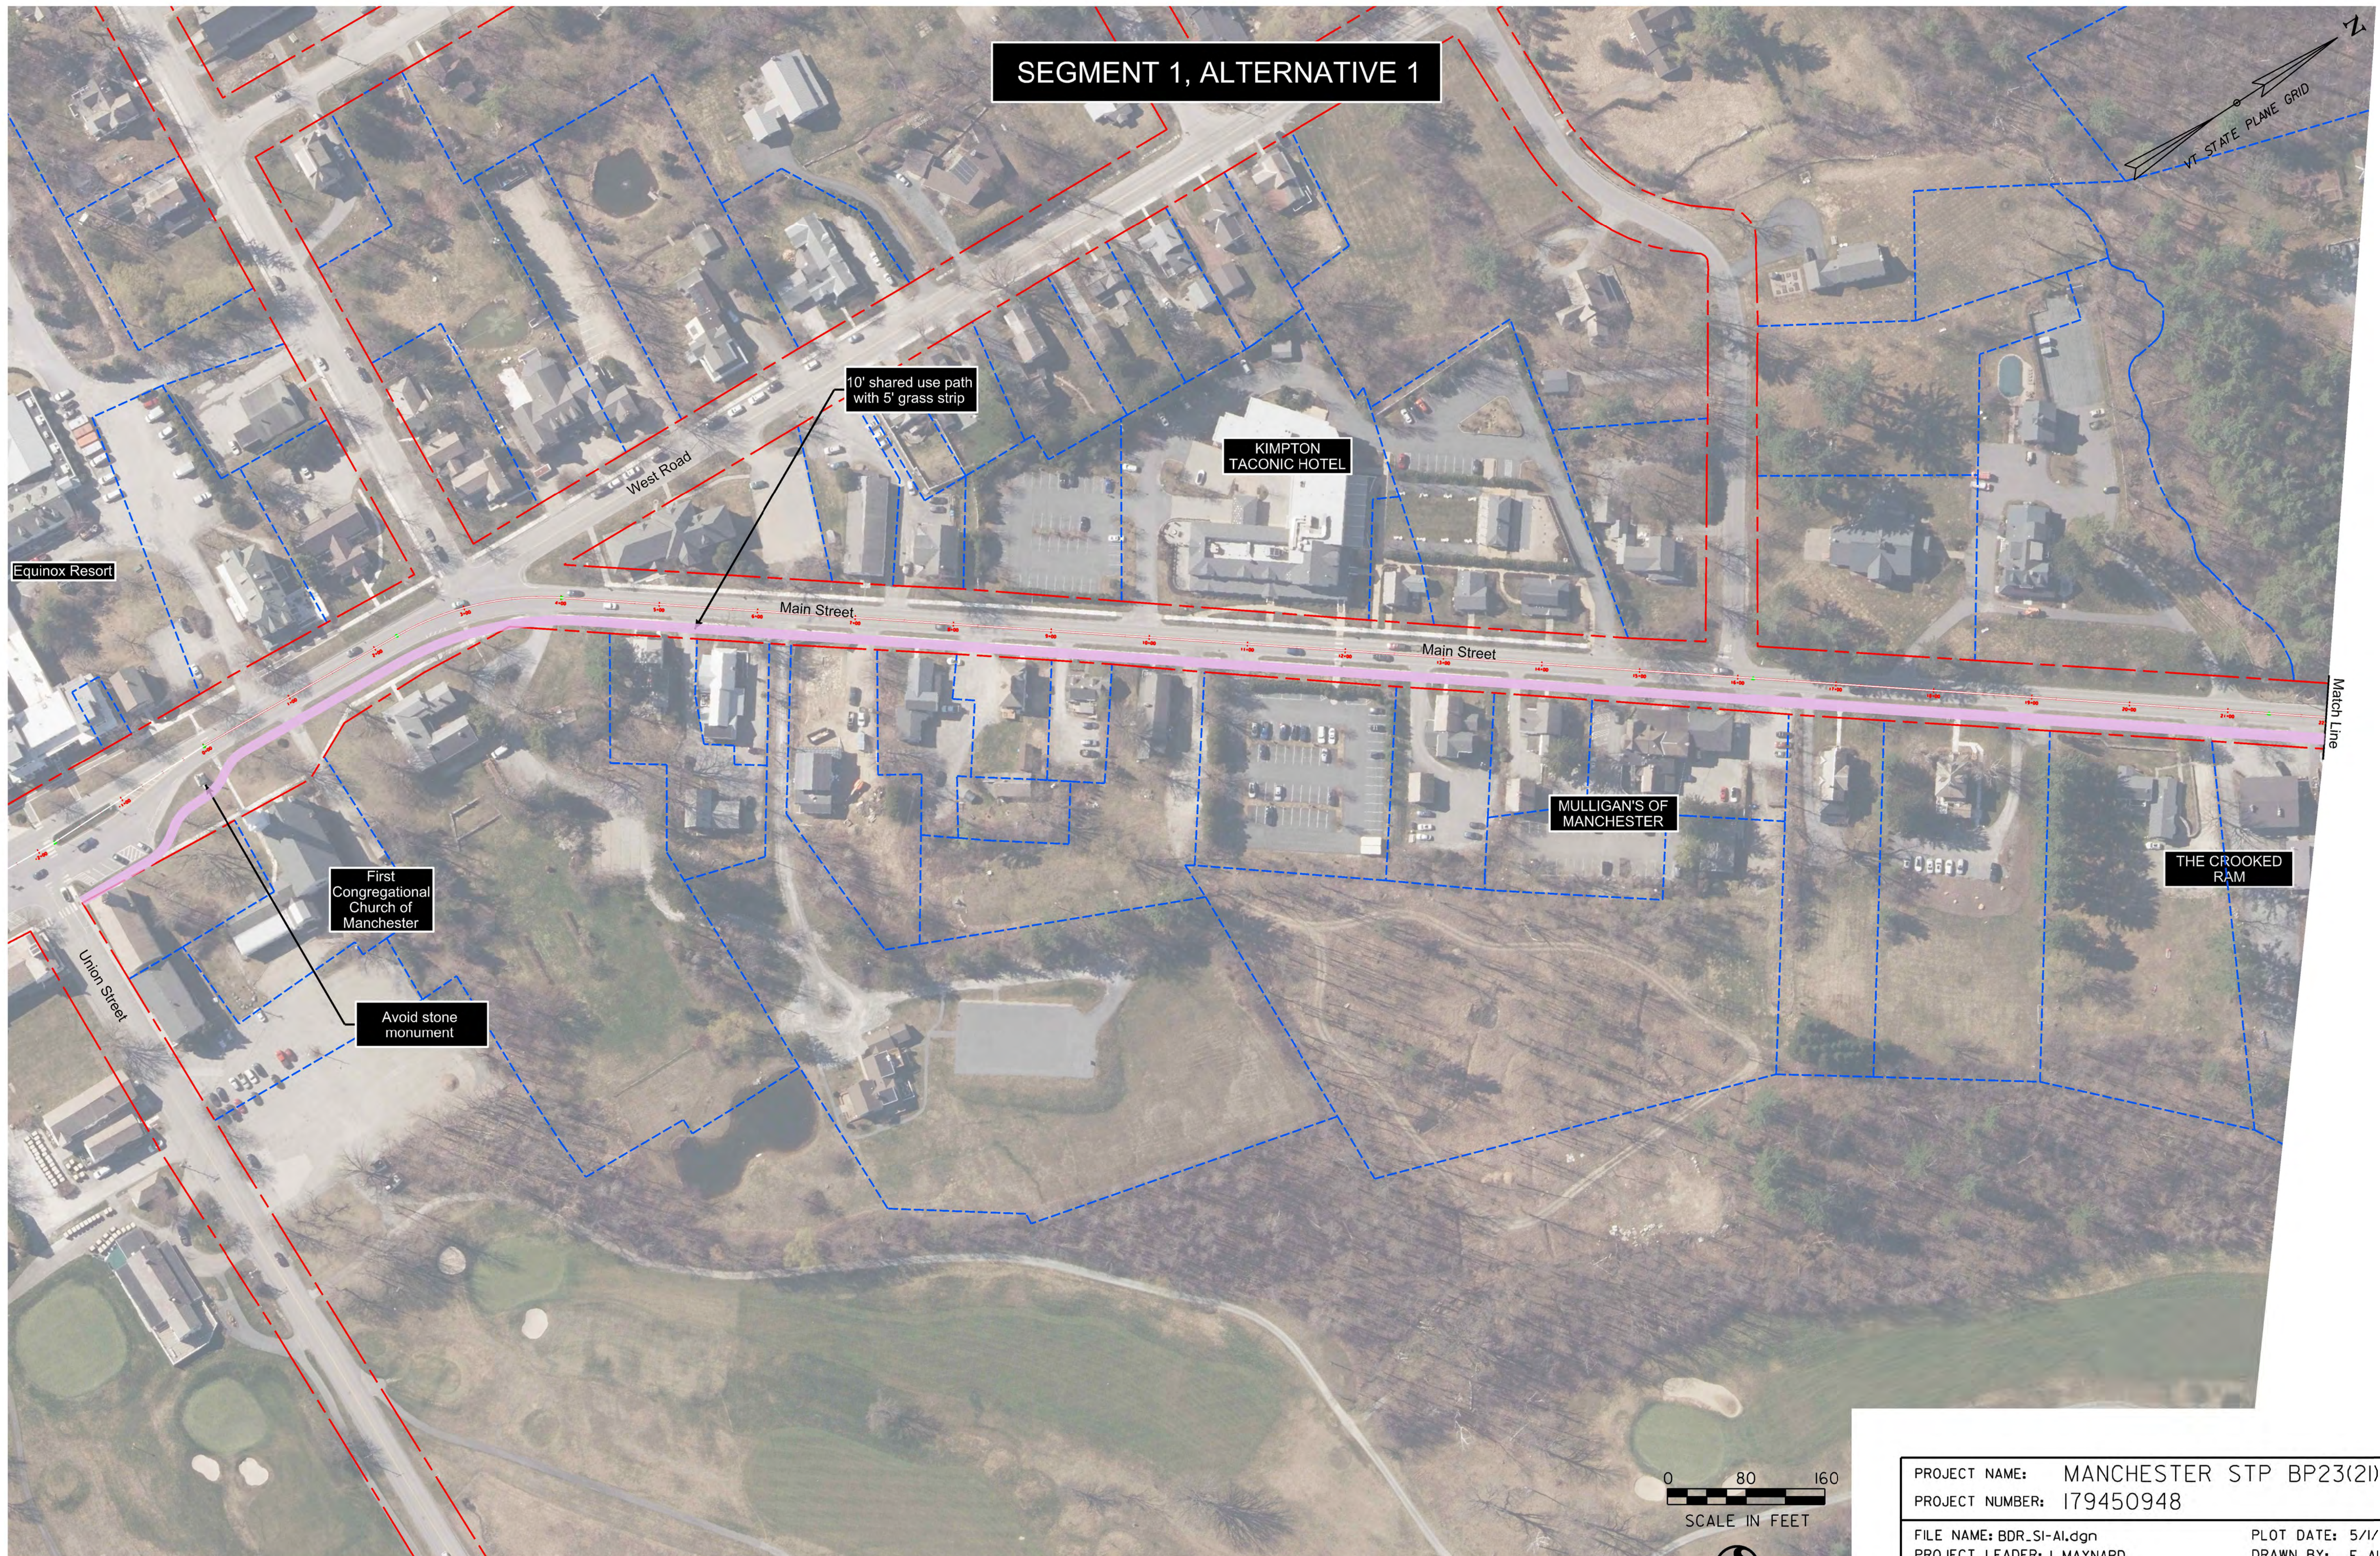

SEGMENT 1, ALTERNATIVE 1

10' shared use path  
with 5' grass strip

KIMPTON  
TACONIC HOTEL

Equinox Resort


First  
Congregational  
Church of  
Manchester

Avoid stone  
monument


MULLIGAN'S OF  
MANCHESTER

THE CROOKED  
RAM

Match Line

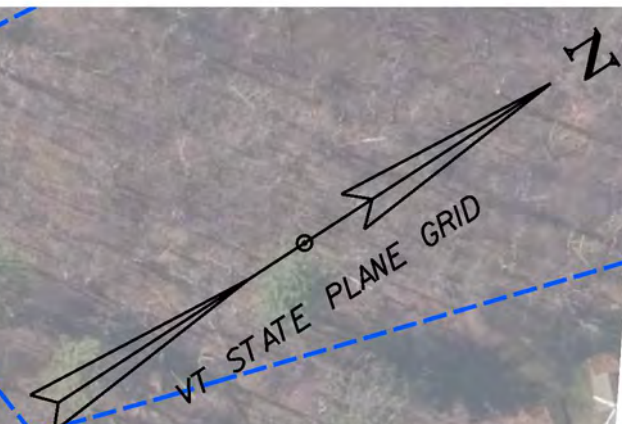

|                                       |                        |
|---------------------------------------|------------------------|
| PROJECT NAME: MANCHESTER STP BP23(21) |                        |
| PROJECT NUMBER: 179450948             |                        |
| FILE NAME: BDR_SI-A1.dgn              | PLOT DATE: 5/1/2025    |
| PROJECT LEADER: I. MAYNARD            | DRAWN BY: E. ALLING    |
| DESIGNED BY: E. ALLING                | CHECKED BY: I. MAYNARD |
| SEGMENT 1, ALTERNATIVE 1, SHEET 1     | SHEET 1 OF 1           |

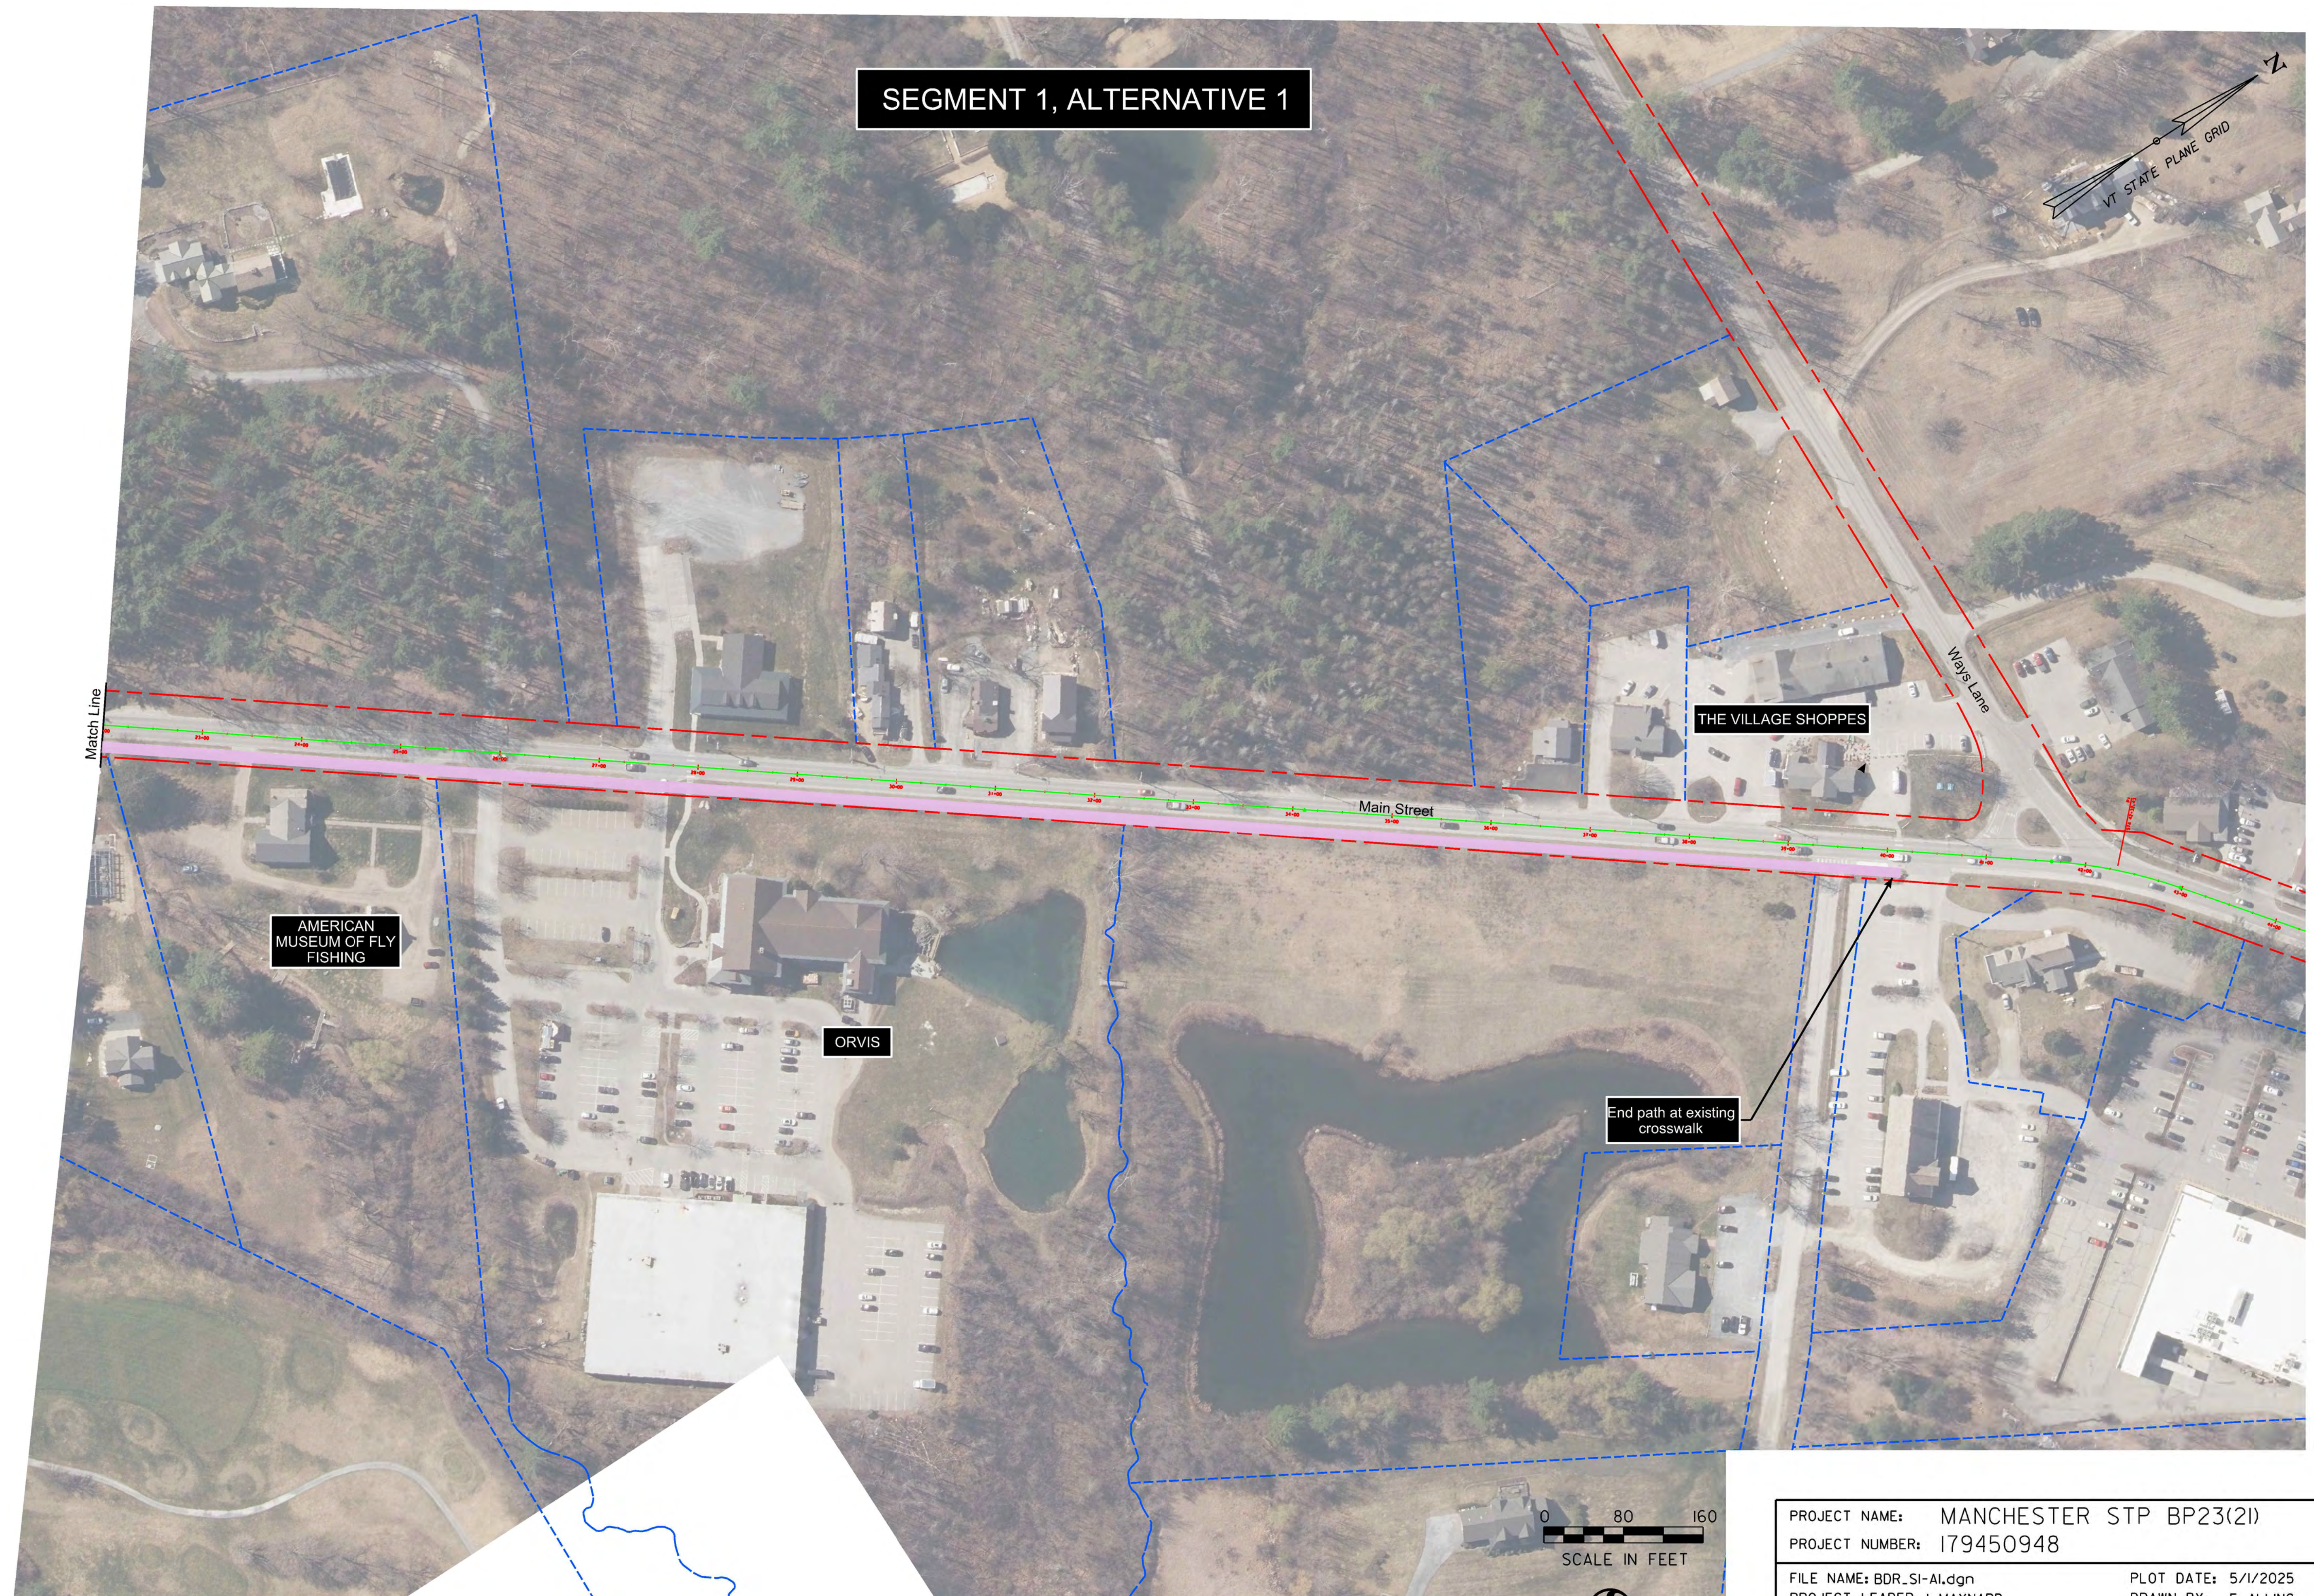

SEGMENT 1, ALTERNATIVE 1

THE VILLAGE SHOPPES


Main Street

Ways Lane


AMERICAN  
MUSEUM OF FLY  
FISHING

ORVIS

End path at existing  
crosswalk

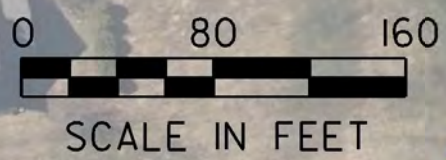

|                                       |                       |
|---------------------------------------|-----------------------|
| PROJECT NAME: MANCHESTER STP BP23(2I) |                       |
| PROJECT NUMBER: 179450948             |                       |
| FILE NAME: BDR_SI-Al.dgn              | PLOT DATE: 5/1/2025   |
| PROJECT LEADER: I. MAYNARD            | DRAWN BY: E. ALLING   |
| DESIGNED BY: I. MAYNARD               | CHECKED BY: E. ALLING |
| SEGMENT 1, ALTERNATIVE 1, SHEET 2     | SHEET 1 OF 1          |

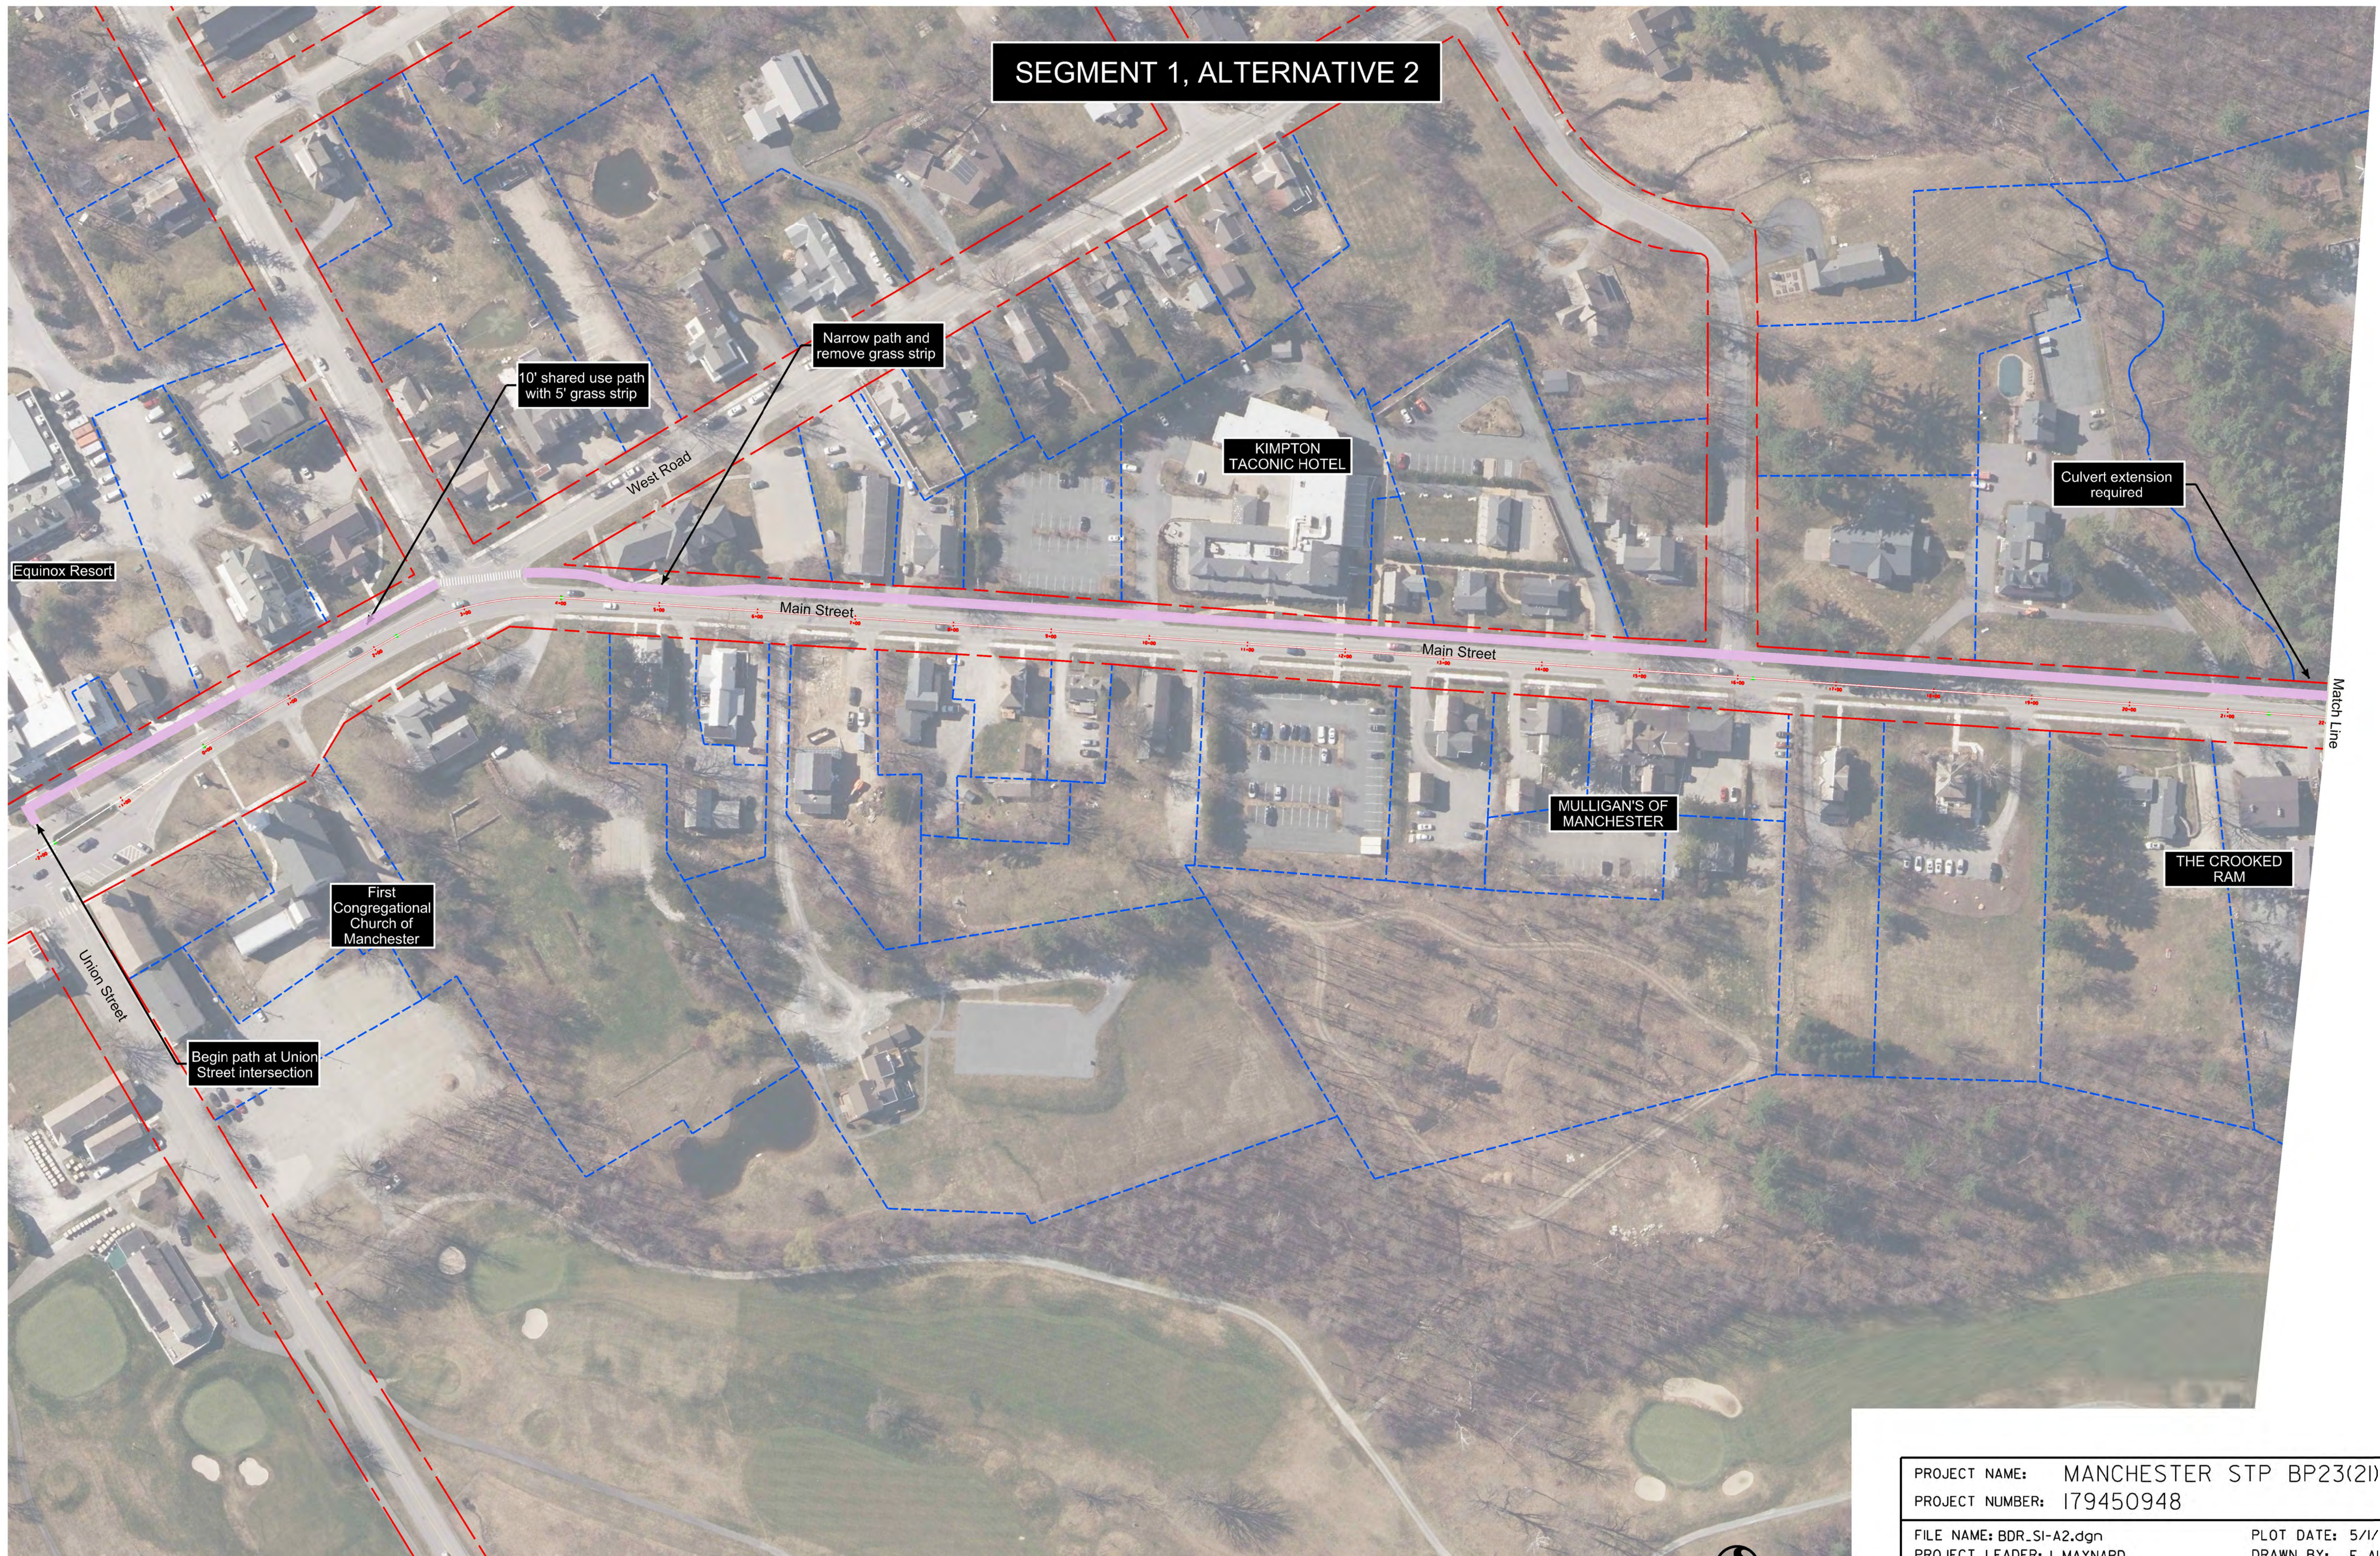

SEGMENT 1, ALTERNATIVE 2

10' shared use path  
with 5' grass strip

Narrow path and  
remove grass strip

Equinox Resort

KIMPTON  
TACONIC HOTEL

Culvert extension  
required

Match Line

MULLIGAN'S OF  
MANCHESTER

THE CROOKED  
RAM

First  
Congregational  
Church of  
Manchester

Begin path at Union  
Street intersection

|                                       |                        |
|---------------------------------------|------------------------|
| PROJECT NAME: MANCHESTER STP BP23(2I) |                        |
| PROJECT NUMBER: 179450948             |                        |
| FILE NAME: BDR_SI-A2.dgn              | PLOT DATE: 5/1/2025    |
| PROJECT LEADER: I. MAYNARD            | DRAWN BY: E. ALLING    |
| DESIGNED BY: E. ALLING                | CHECKED BY: I. MAYNARD |
| SEGMENT 1, ALTERNATIVE 2, SHEET 1     | SHEET 1 OF 1           |






SEGMENT 1, ALTERNATIVE 2



|                                       |                        |
|---------------------------------------|------------------------|
| PROJECT NAME: MANCHESTER STP BP23(2I) |                        |
| PROJECT NUMBER: I79450548             |                        |
| FILE NAME: BDR_SI-A2.dgn              | PLOT DATE: 5/1/2025    |
| PROJECT LEADER: I. MAYNARD            | DRAWN BY: E. ALLING    |
| DESIGNED BY: E. ALLING                | CHECKED BY: I. MAYNARD |
| SEGMENT I, ALTERNATIVE 2, SHEET 2     | SHEET I OF I           |




SEGMENT 2, ALTERNATIVE 1

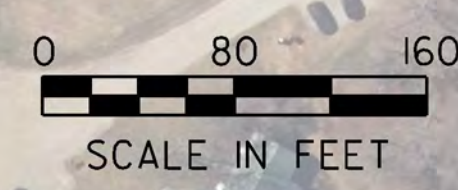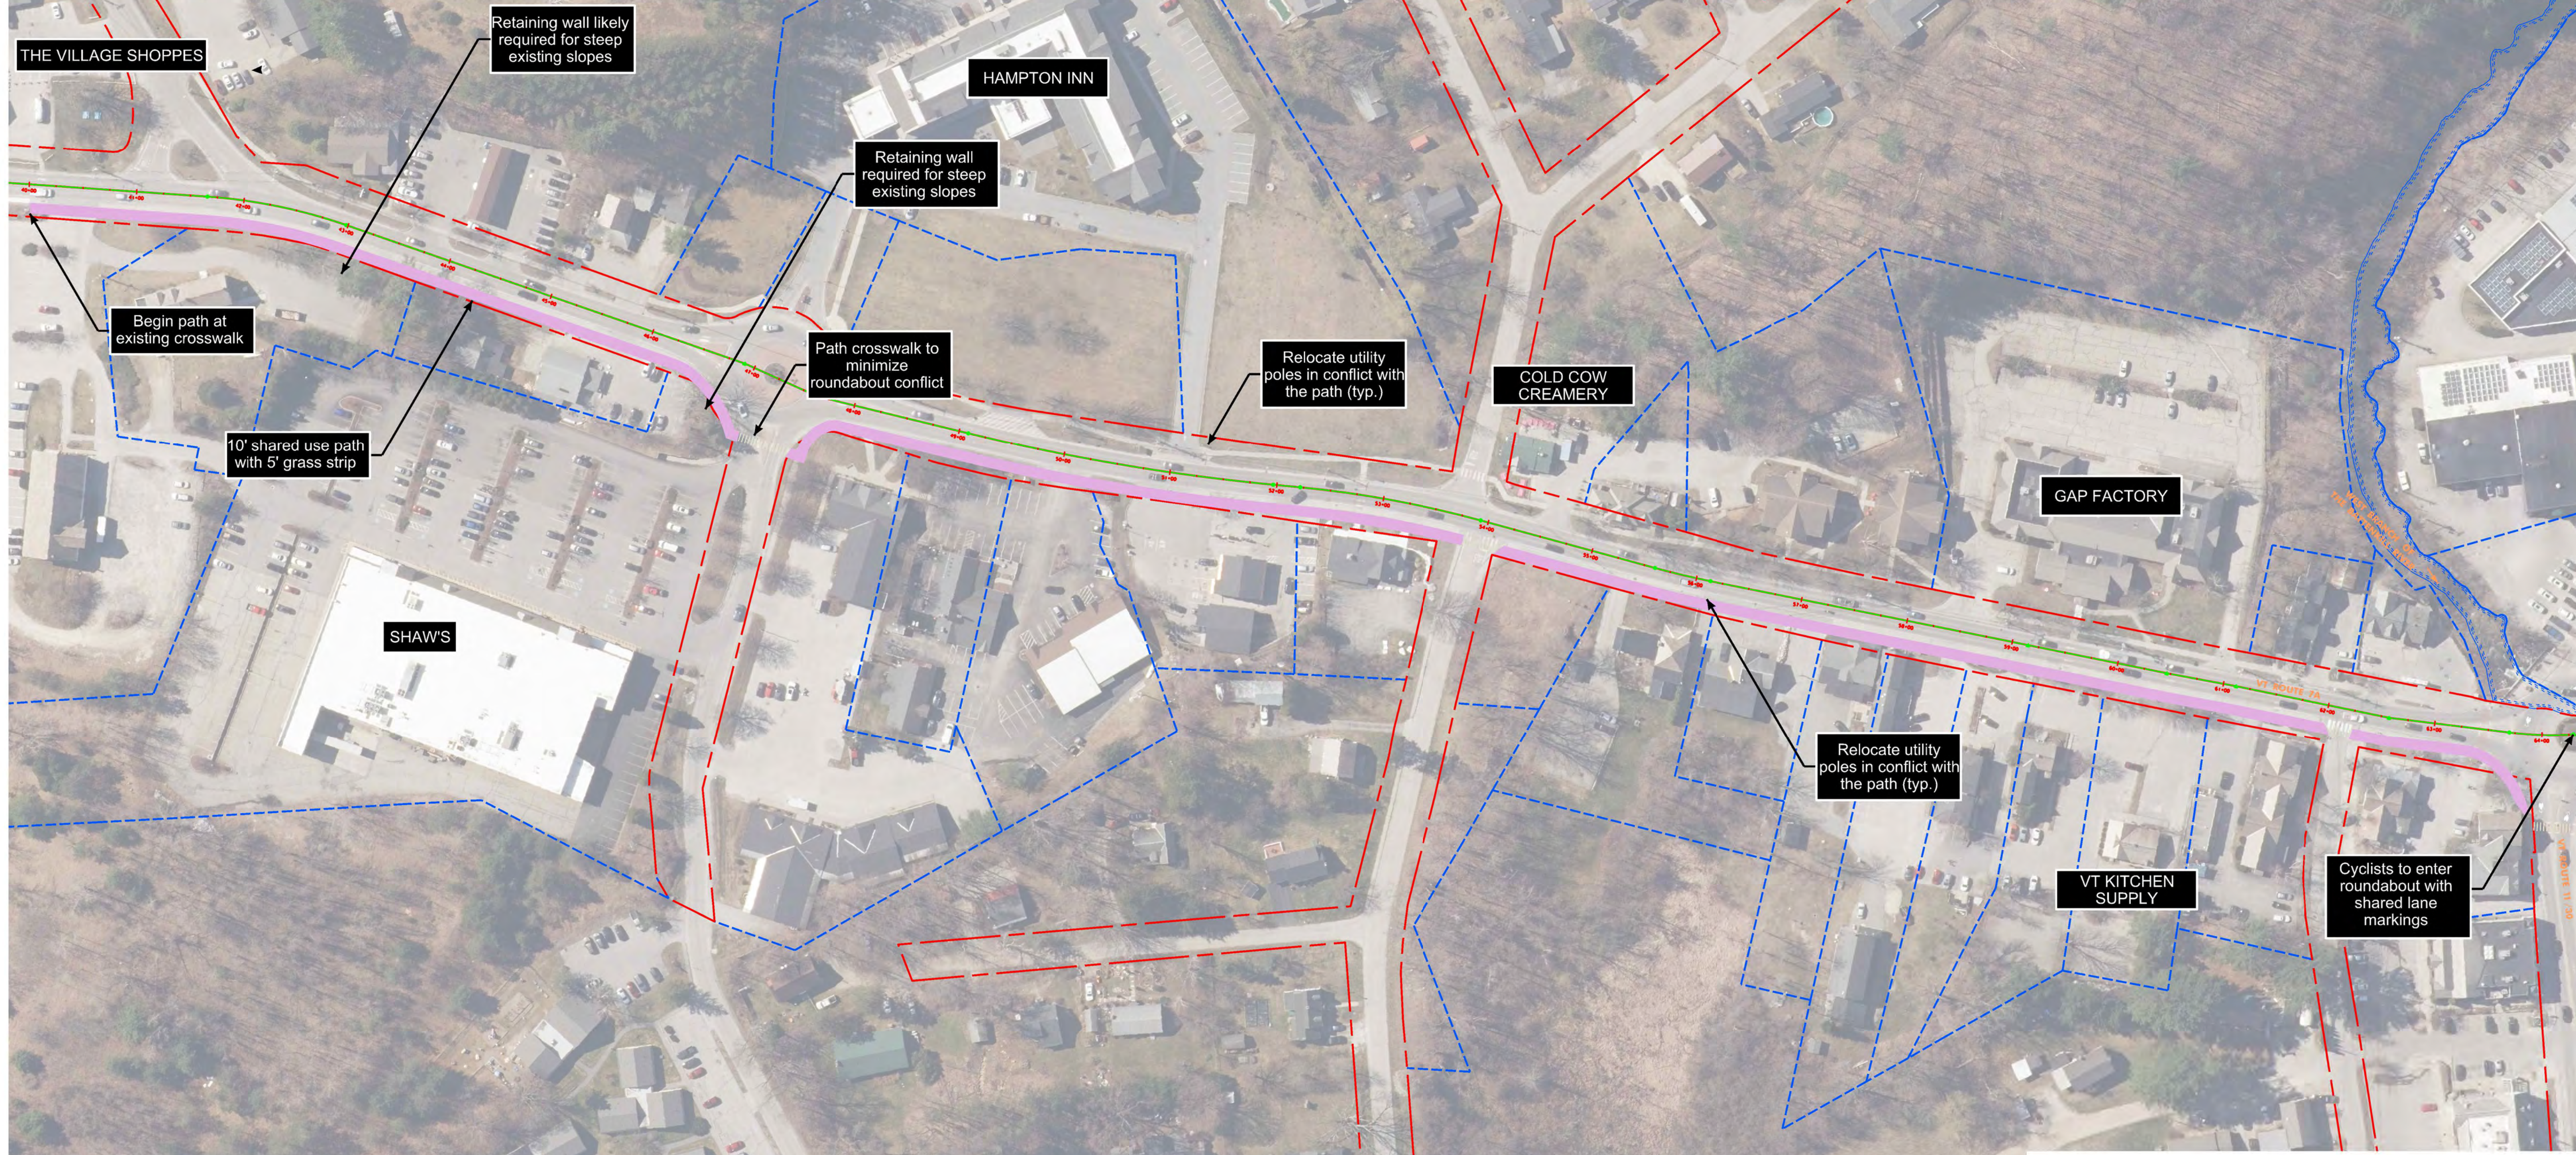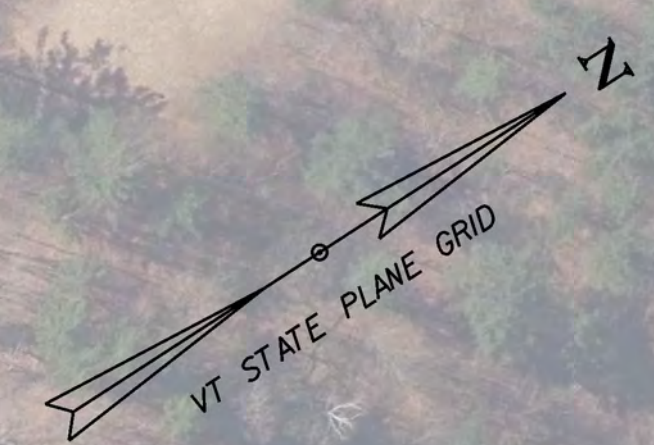

|                                       |                        |
|---------------------------------------|------------------------|
| PROJECT NAME: MANCHESTER STP BP23(2I) |                        |
| PROJECT NUMBER: I79450948             |                        |
| FILE NAME: BDR_S2-AI.dgn              | PLOT DATE: 5/1/2025    |
| PROJECT LEADER: I. MAYNARD            | DRAWN BY: E. ALLING    |
| DESIGNED BY: E. ALLING                | CHECKED BY: I. MAYNARD |
| SEGMENT 2, ALTERNATIVE 1              | SHEET 1 OF 1           |

SEGMENT 2, ALTERNATIVE 2

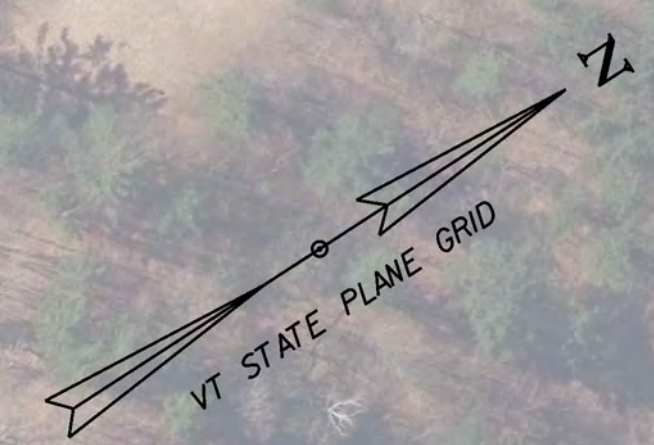

THE VILLAGE SHOPPES

Hampton Inn

Path crosswalk to minimize roundabout conflict

Relocate utility poles in conflict with the path (typ.)

COLD COW CREAMERY

Remove trees in existing grass strip

GAP FACTORY


10' shared use path with 5' grass strip

Begin path at existing crosswalk


SHAW'S

VT KITCHEN SUPPLY


Cyclists to enter roundabout with shared lane markings

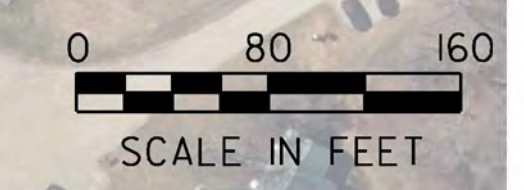

|                                       |                        |
|---------------------------------------|------------------------|
| PROJECT NAME: MANCHESTER STP BP23(2I) |                        |
| PROJECT NUMBER: PROJECT NUMBER        |                        |
| FILE NAME: BDR_S2-A2.dgn              | PLOT DATE: 5/1/2025    |
| PROJECT LEADER: I. MAYNARD            | DRAWN BY: E. ALLING    |
| DESIGNED BY: E. ALLING                | CHECKED BY: I. MAYNARD |
| SEGMENT 2, ALTERNATIVE 2              | SHEET 1 OF 1           |

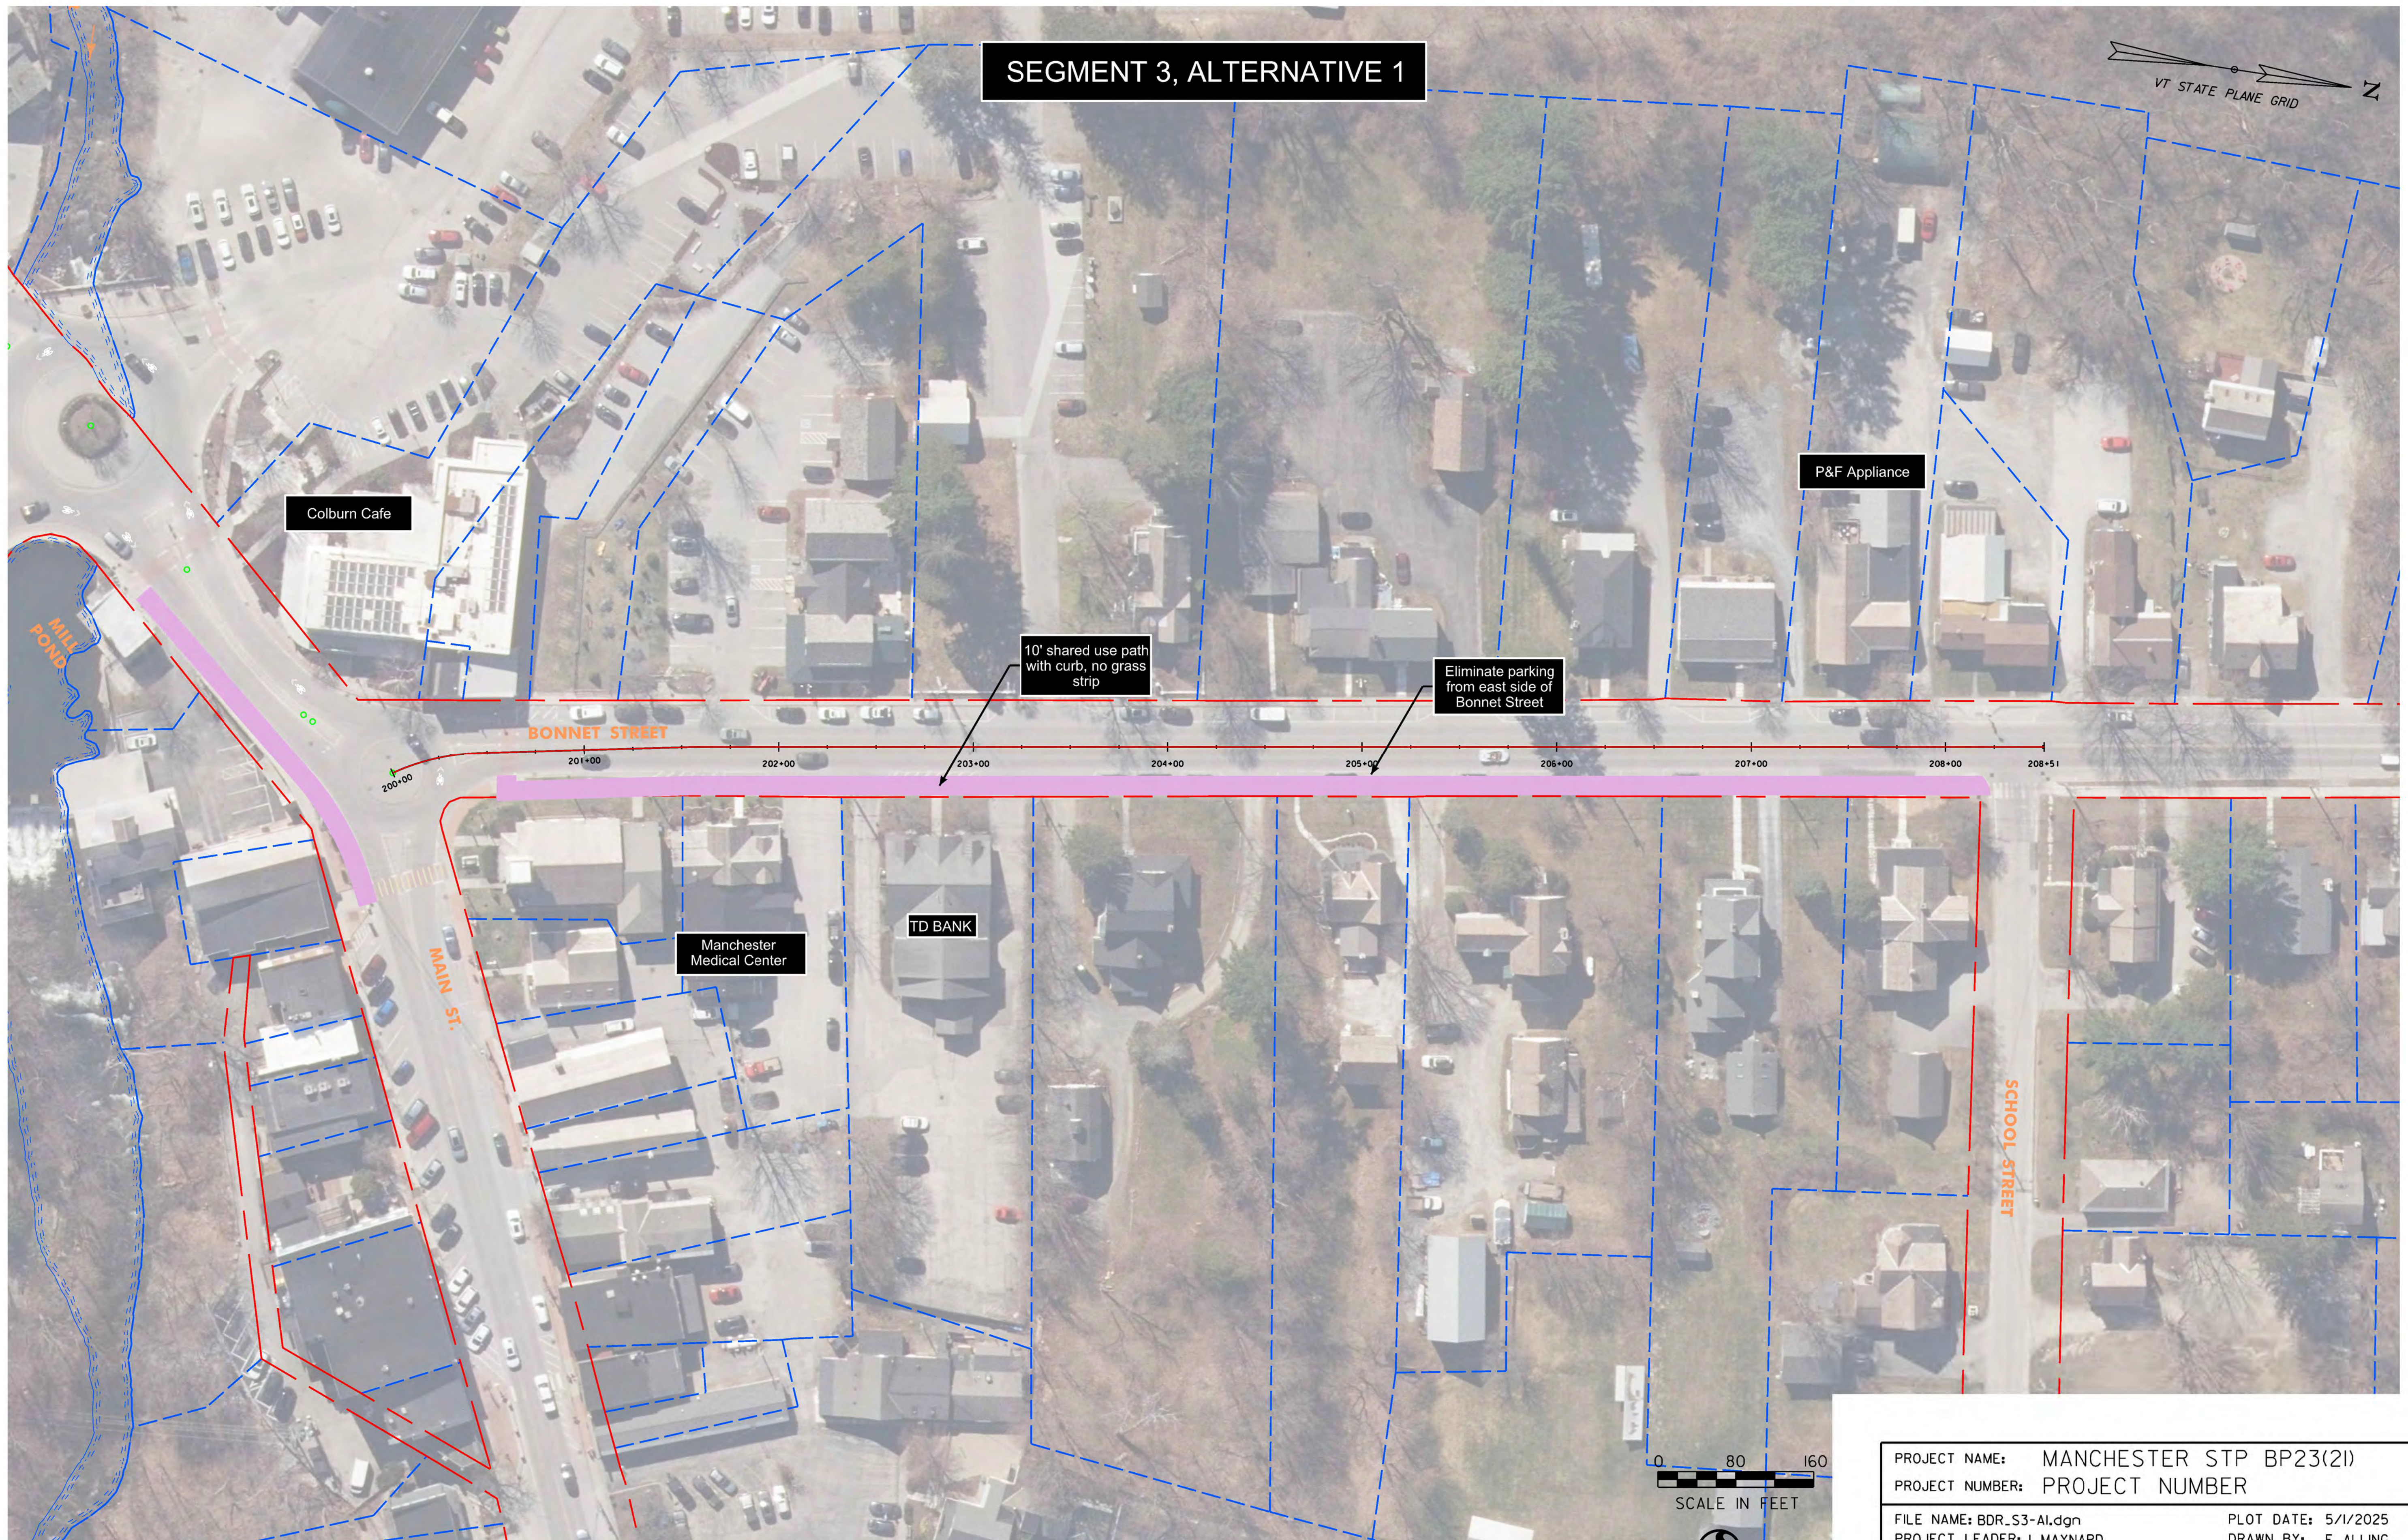

SEGMENT 3, ALTERNATIVE 1

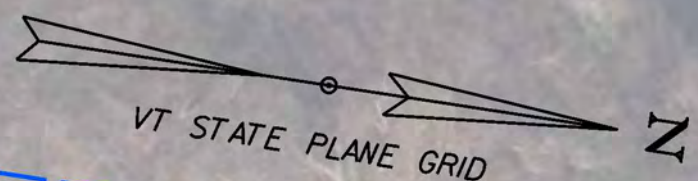

Colburn Cafe

P&F Appliance

10' shared use path  
with curb, no grass  
strip

Eliminate parking  
from east side of  
Bonnet Street


BONNET STREET

MAIN ST.

Manchester  
Medical Center

TD BANK

SCHOOL STREET

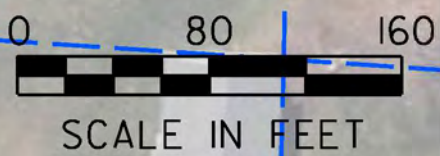


PROJECT NAME: MANCHESTER STP BP23(2I)

PROJECT NUMBER: PROJECT NUMBER

FILE NAME: BDR\_S3-AI.dgn  
PROJECT LEADER: I. MAYNARD  
DESIGNED BY: E. ALLING  
SEGMENT 3, ALTERNATIVE 1

PLOT DATE: 5/1/2025  
DRAWN BY: E. ALLING  
CHECKED BY: I. MAYNARD  
SHEET 1 OF 1

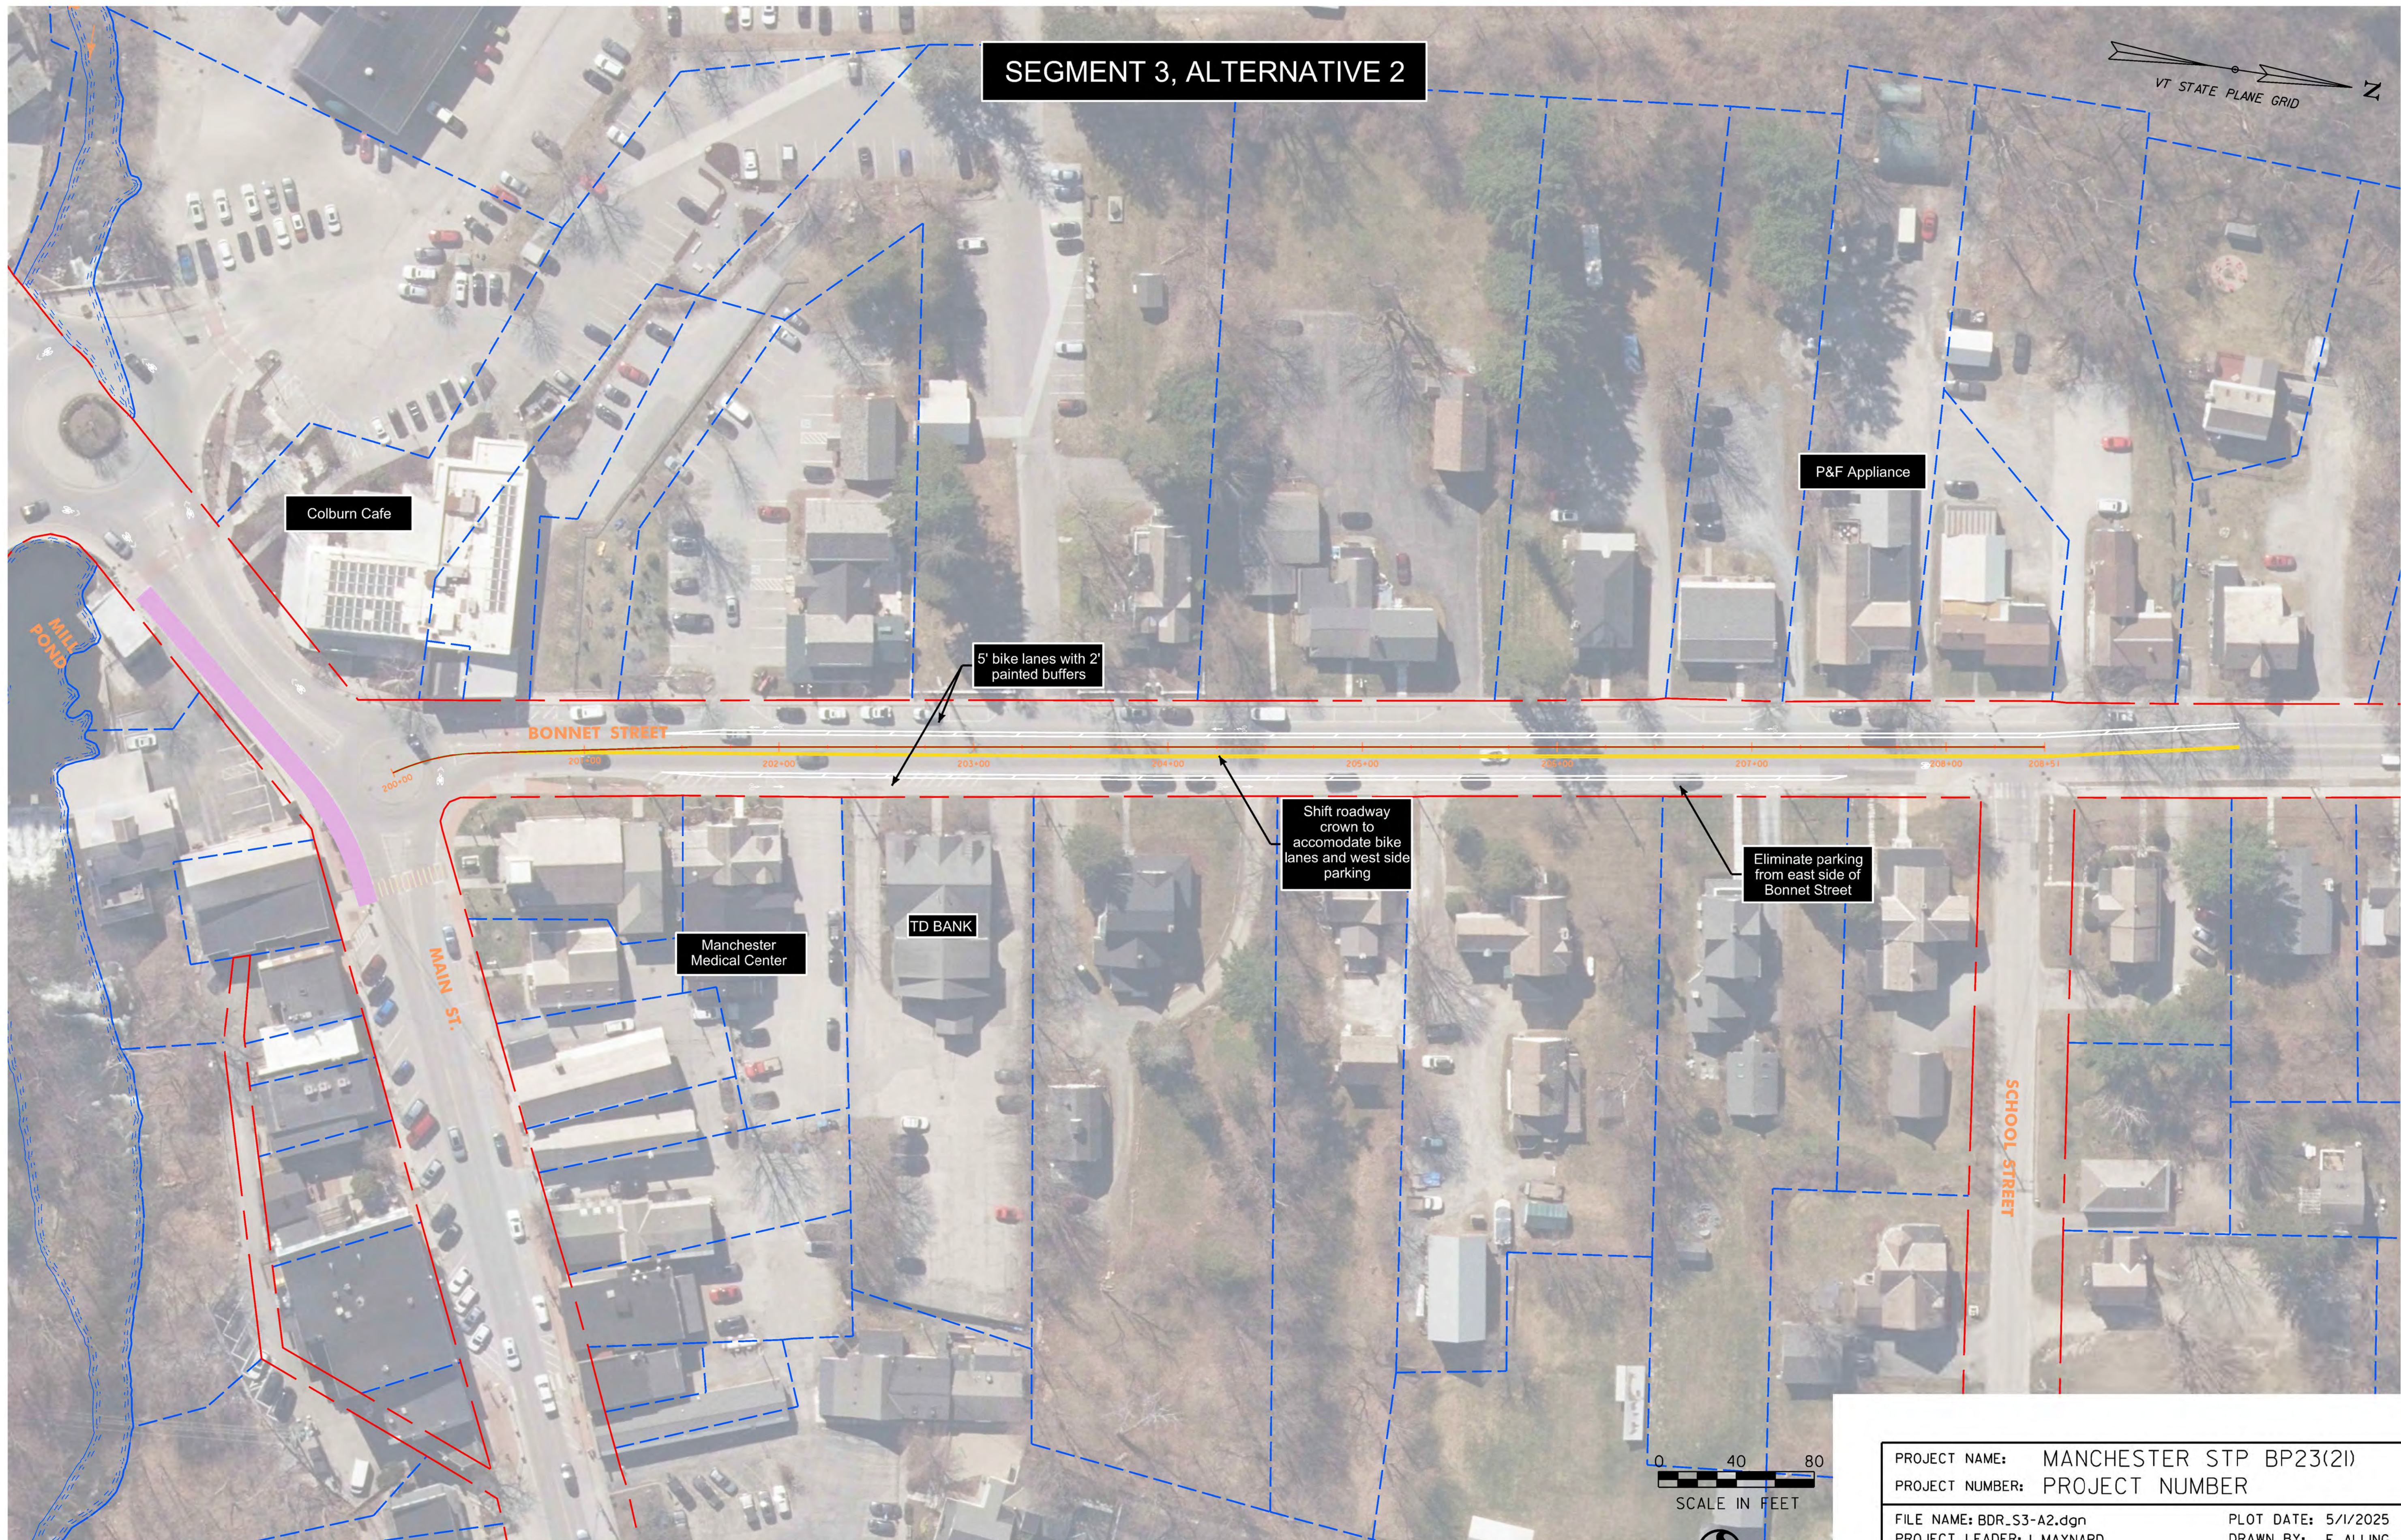

SEGMENT 3, ALTERNATIVE 2

VT STATE PLANE GRID

Colburn Cafe

P&F Appliance

5' bike lanes with 2' painted buffers

BONNET STREET

Shift roadway crown to accomodate bike lanes and west side parking

Eliminate parking from east side of Bonnet Street

MAIN ST.

Manchester Medical Center

TD BANK

SCHOOL STREET

0 40 80  
SCALE IN FEET

PROJECT NAME: MANCHESTER STP BP23(2I)

PROJECT NUMBER: PROJECT NUMBER

FILE NAME: BDR\_S3-A2.dgn  
PROJECT LEADER: I. MAYNARD  
DESIGNED BY: E. ALLING  
SEGMENT 3, ALTERNATIVE 1

PLOT DATE: 5/1/2025  
DRAWN BY: E. ALLING  
CHECKED BY: I. MAYNARD  
SHEET 1 OF 1




SEGMENT 4, ALTERNATIVE 1



|                                       |                        |
|---------------------------------------|------------------------|
| PROJECT NAME: MANCHESTER STP BP23(21) |                        |
| PROJECT NUMBER: PROJECT NUMBER        |                        |
| FILE NAME: BDR_S4-A1.dgn              | PLOT DATE: 5/1/2025    |
| PROJECT LEADER: I. MAYNARD            | DRAWN BY: E. ALLING    |
| DESIGNED BY: E. ALLING                | CHECKED BY: I. MAYNARD |
| SEGMENT 4, ALTERNATIVE 1              | SHEET 1 OF 1           |



SEGMENT 4, ALTERNATIVE 2

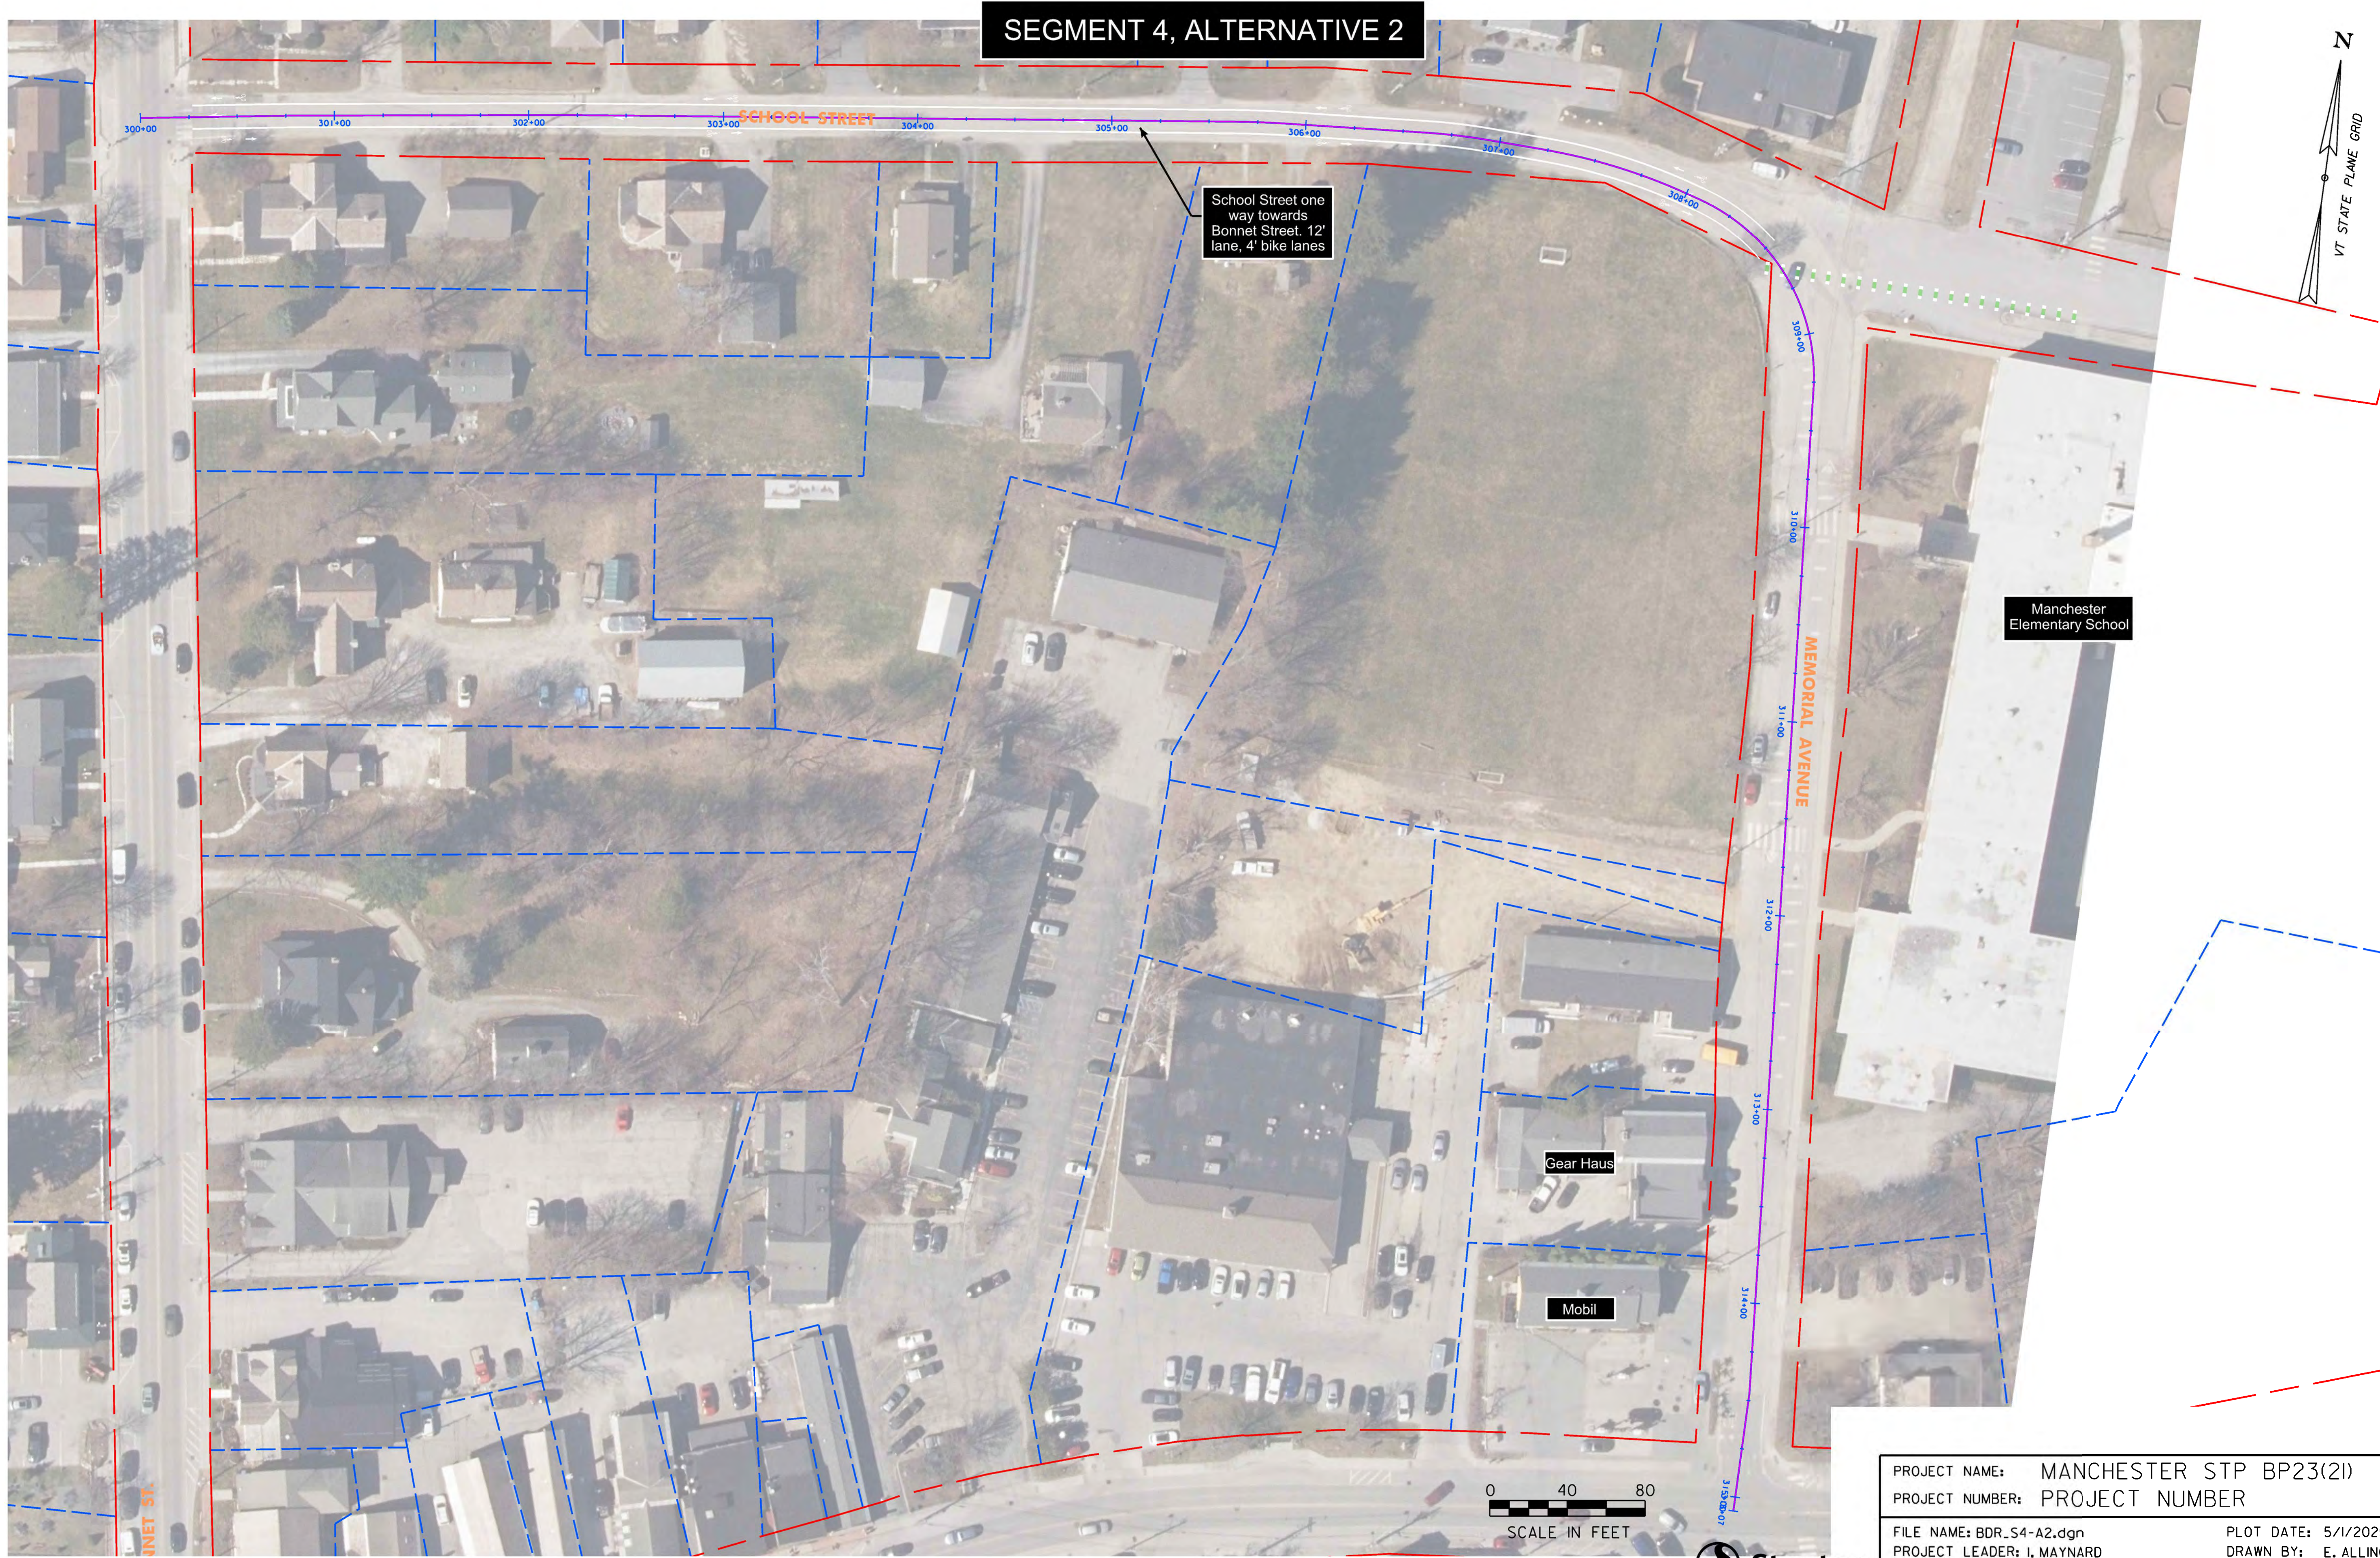

|                                       |                        |
|---------------------------------------|------------------------|
| PROJECT NAME: MANCHESTER STP BP23(2I) |                        |
| PROJECT NUMBER: PROJECT NUMBER        |                        |
| FILE NAME: BDR_S4-A2.dgn              | PLOT DATE: 5/1/2025    |
| PROJECT LEADER: I. MAYNARD            | DRAWN BY: E. ALLING    |
| DESIGNED BY: E. ALLING                | CHECKED BY: I. MAYNARD |
| SEGMENT 4, ALTERNATIVE 2              | SHEET 1 OF 1           |

